

PERMANENT SURVEY MONUMENT

#2014-58

CITY OF STAUNTON, VIRGINIA

LOCATION:


NORTHING: 6731050.819
 EASTING: 11328090.657

LAT: 38°07'49.98147"N
 LONG: 79°02'17.71405"W

ORTHOMETRIC HEIGHT: 1428.22'

MONUMENT LOCATION & DESCRIPTION:

CAPPED IRON ROD, STAMPED 'CITY OF STAUNTON SURVEY CONTROL' SET ALONG TOP OF BANK EAST OF THE INTERSECTION OF STATE RT. 1426 AND US RTE. 250 (MONUMENT SET APRIL 10, 2014)

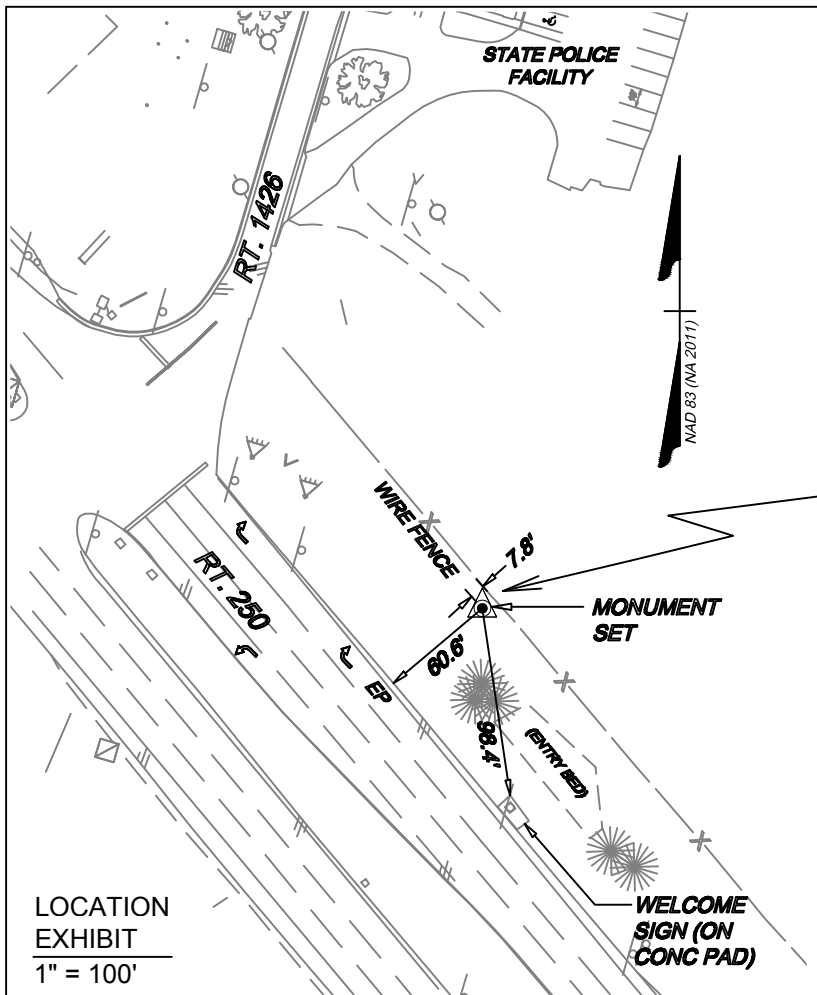

LOOKING WEST OF MONUMENT TOWARD INTERSECTION OF RTS. 1426 AND 250W

BASIS OF DATUM:
 HORIZONTAL: NAD83 (NA 2011), SPCS 4501 (VA N)
 VERTICAL: NAVD88, GEOID 12A
 STATIC GPS OBSERVATION WITH NGS OPUS SOLUTION;
 CHECKED TO EX. CITY CONTROL MONUMENTATION

TIMMONS GROUP

YOUR VISION ACHIEVED THROUGH OURS.

THIS DRAWING PREPARED AT THE
 STAUNTON OFFICE
 2815 N. Augusta Street, Suite C | Staunton, VA 24401
 TEL 540.885.0920 FAX 540.885.0786 www.timmons.com

PERMANENT SURVEY MONUMENT #2014-58

City of Staunton - Virginia

SCALE
1" = 100'

CHECKED BY
J.C.M.

DESIGNED BY
M.S.B.

DRAWN BY
M.S.B.

DATE	REVISION DESCRIPTION
2014-04-25	

SHEET NO.
1